


Notes:


ALL DIMENSIONS TO BE CHECKED ON SITE PRIOR TO COMMENCEMENT OF ANY WORK RELATING TO THESE DRAWINGS. FIGURED DIMENSIONS SHOULD TAKE PREFERENCE OVER SCALED. ACCURATE DIMENSIONS REQUIRED SHOULD NOT BE SCALED FROM A PDF COPY OR SHOULD REFER TO SPECIFIC FIGURED DIMENSIONS ON THE DRAWING.



St. John's Street Elevation

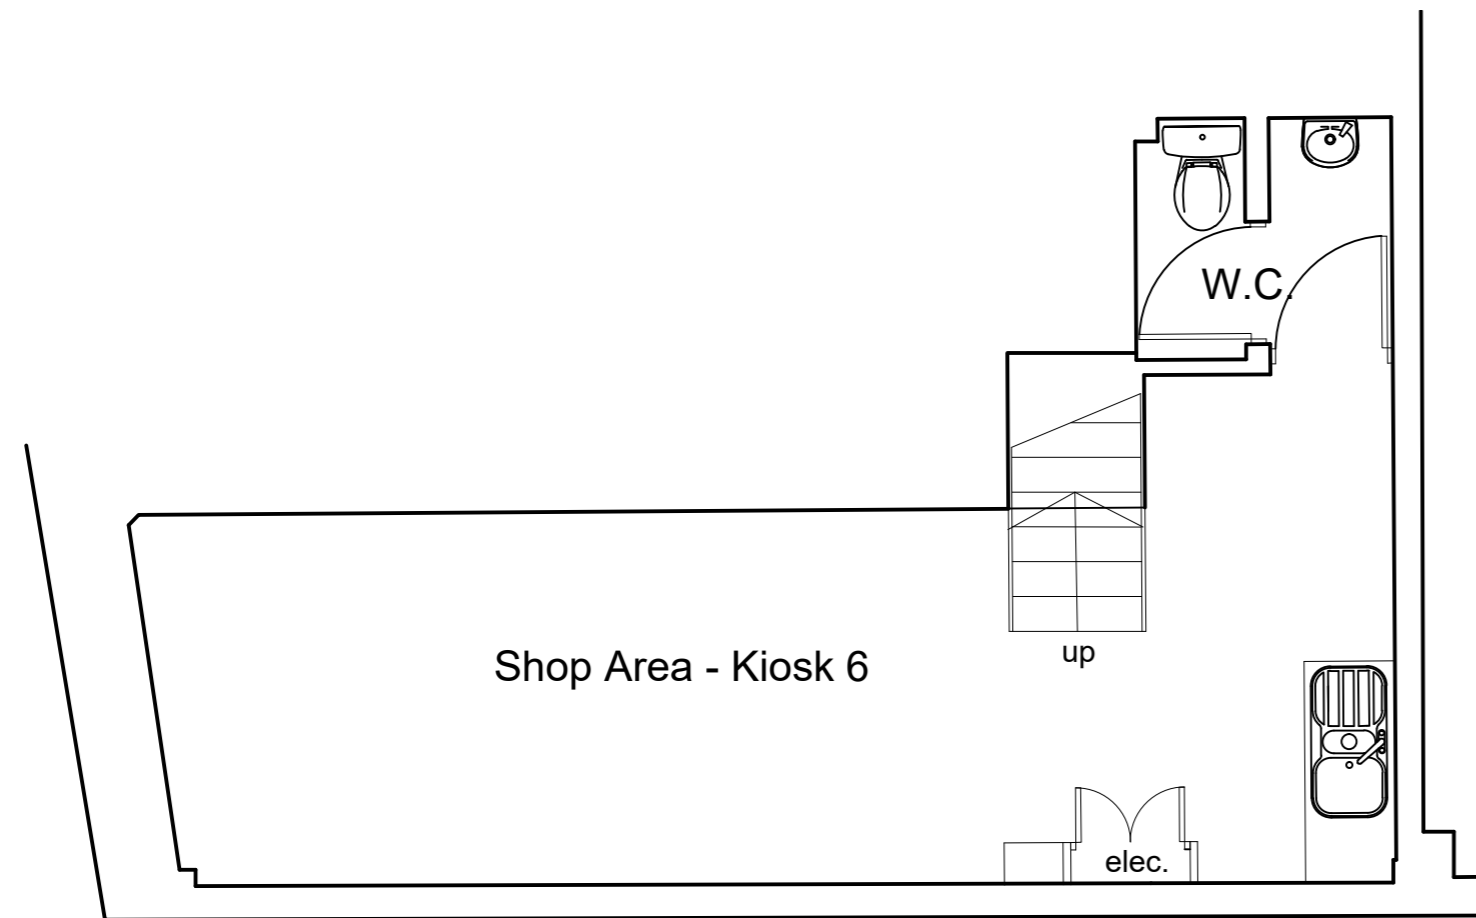

Basement Floor Plan

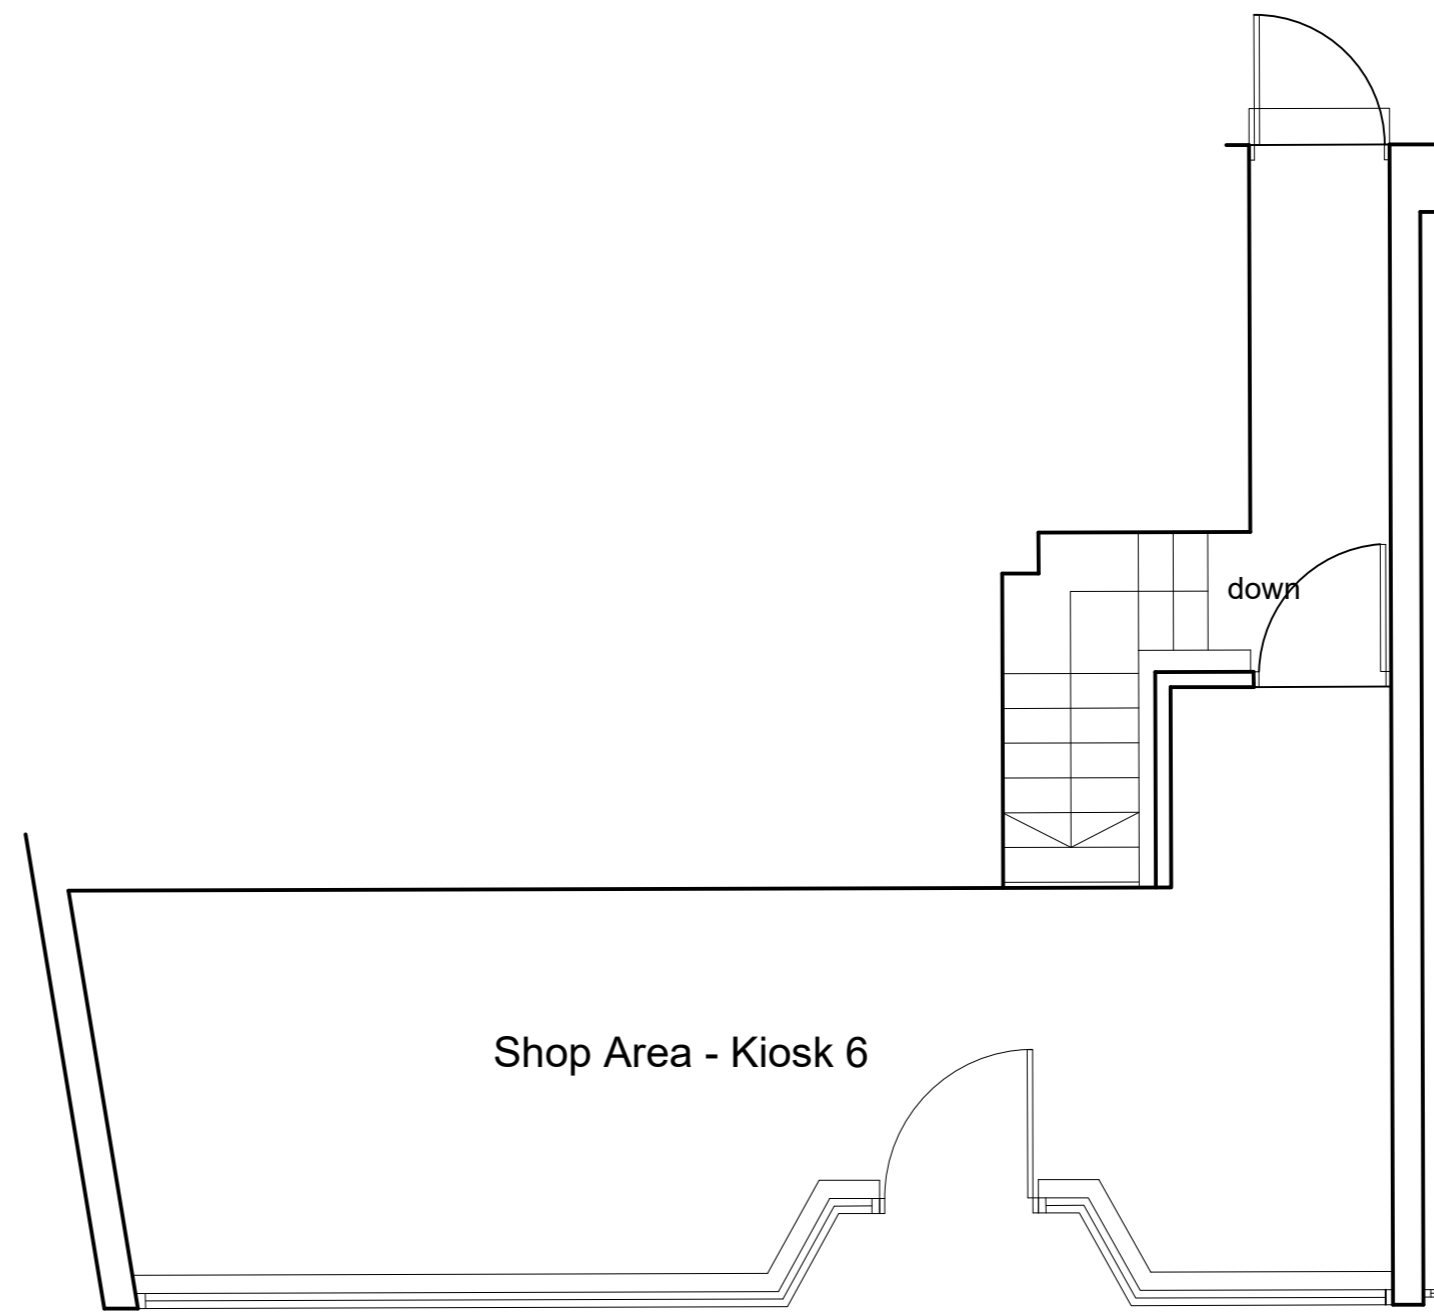

Ground Floor Plan

REV:	DESCRIPTION:	BY:	DATE:
STATUS:			

LCP

01384 400123
www.lcpproperties.co.uk

CLIENT:

ARCHITECT:

SITE:
Kiosk 6, St. John's Street, The Wulfrun Centre, Wolverhampton.

TITLE:
Floor Plans & Elevation as Existing.

SCALE AT A2: 1:50	DATE: Sept 2018	DRAWN: J.H.	CHECKED:
PROJECT NO:	DRAWING NO:	REVISION:	